



FRONT ELEVATION

SCALE: 1/8" = 1'0"



LEFT ELEVATION

SCALE: 1/8" = 1'0"

NEW CONSTRUCTION FOR:
14 SHELLEY ROAD LLC
14 SHELLEY ROAD, SHORT HILLS, NJ 07078

DATE: 10-25-17
JOB NO: 2017-22

DRAWING:
FRONT AND LEFT
ELEVATIONS

DWG. NO.

1



REAR ELEVATION

SCALE: 1/8" = 1'0"



RIGHT ELEVATION

SCALE: 1/8" = 1'0"


NEW CONSTRUCTION FOR:
14 SHELLEY ROAD LLC
14 SHELLEY ROAD, SHORT HILLS, NJ 07078

DATE: 10-25-17
JOB NO: 2017-22

DRAWING:
REAR AND RIGHT
ELEVATIONS

DWG. NO.

2

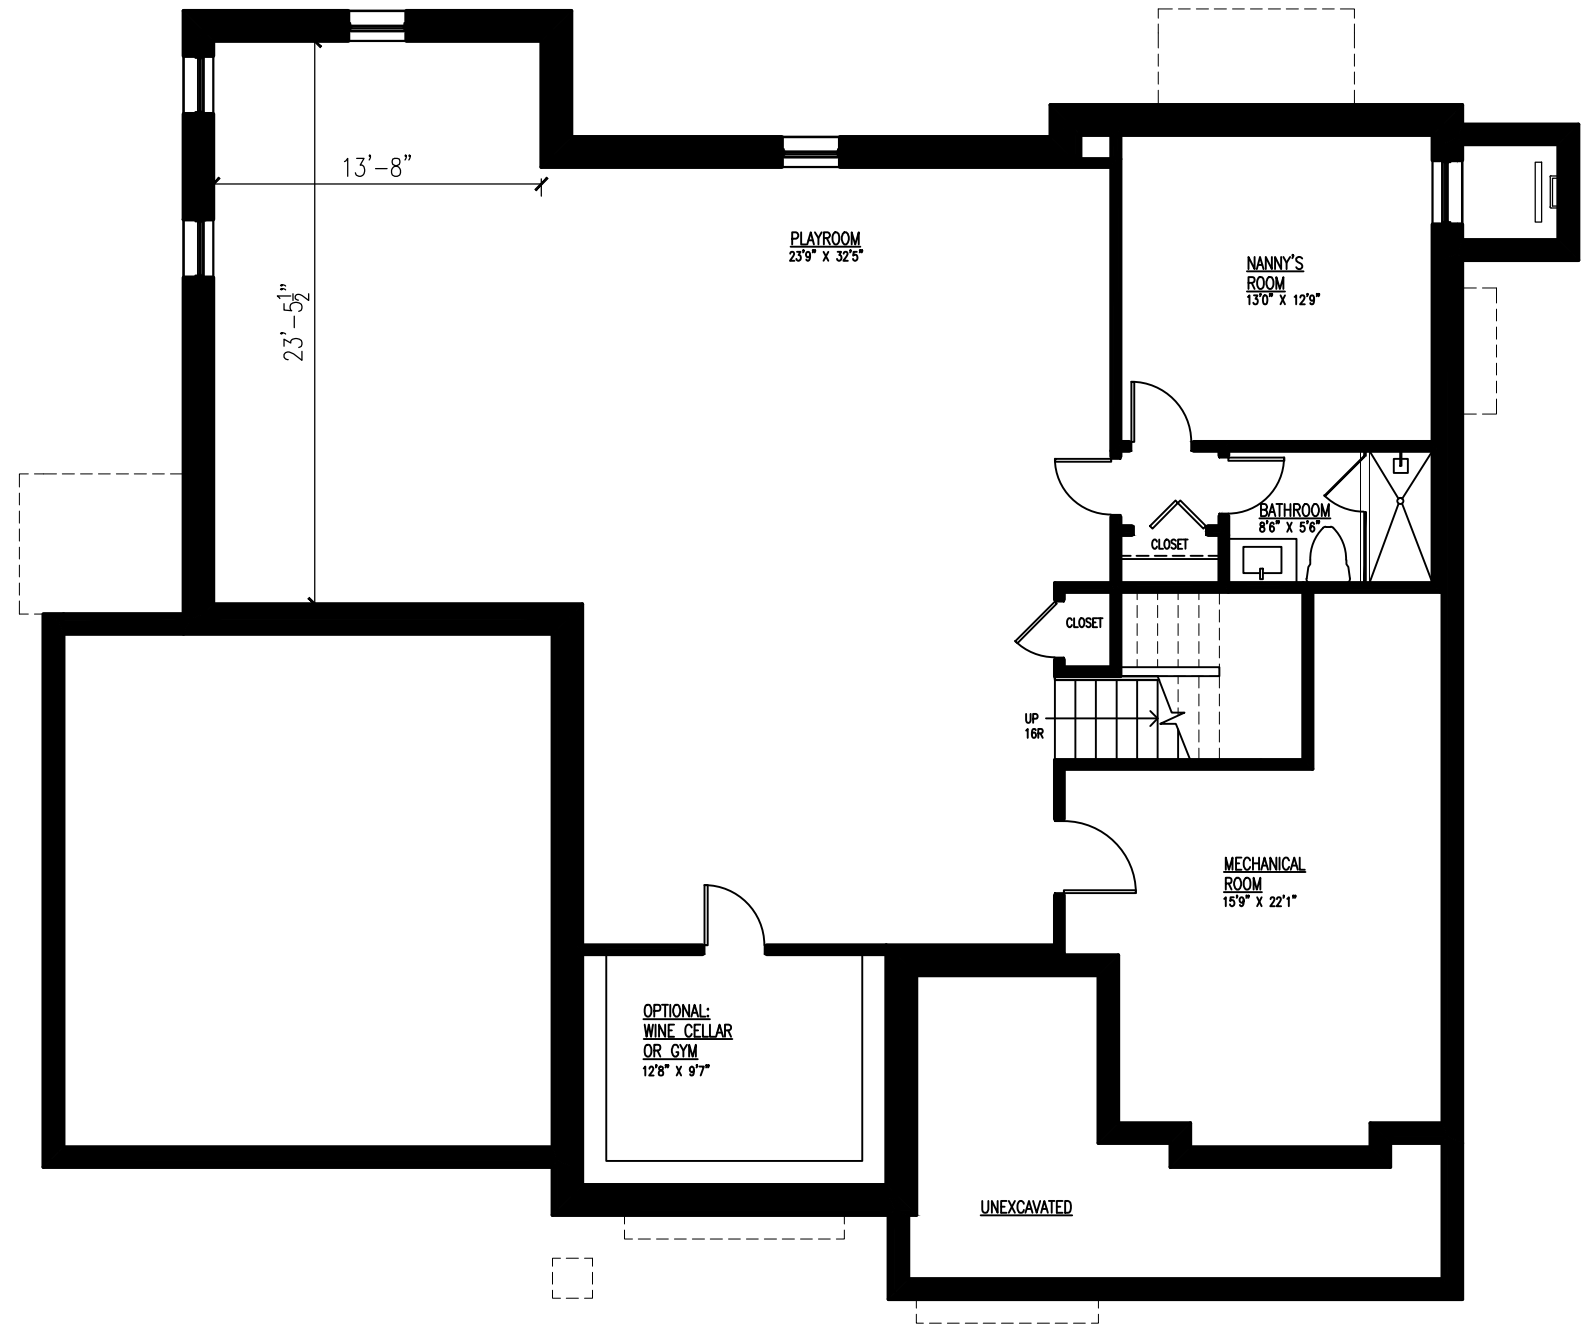


BASEMENT FLOOR PLAN
 SCALE : 1/8" = 1'0"

NEW CONSTRUCTION FOR:
NORTH CONSTRUCTION LLC
14 SHELLEY ROAD, SHORT HILLS, NEW JERSEY 07078

DATE: 10-25-17
 JOB NO: 2017-22

DRAWING:
BASEMENT FLOOR PLAN

DWG. NO.
3

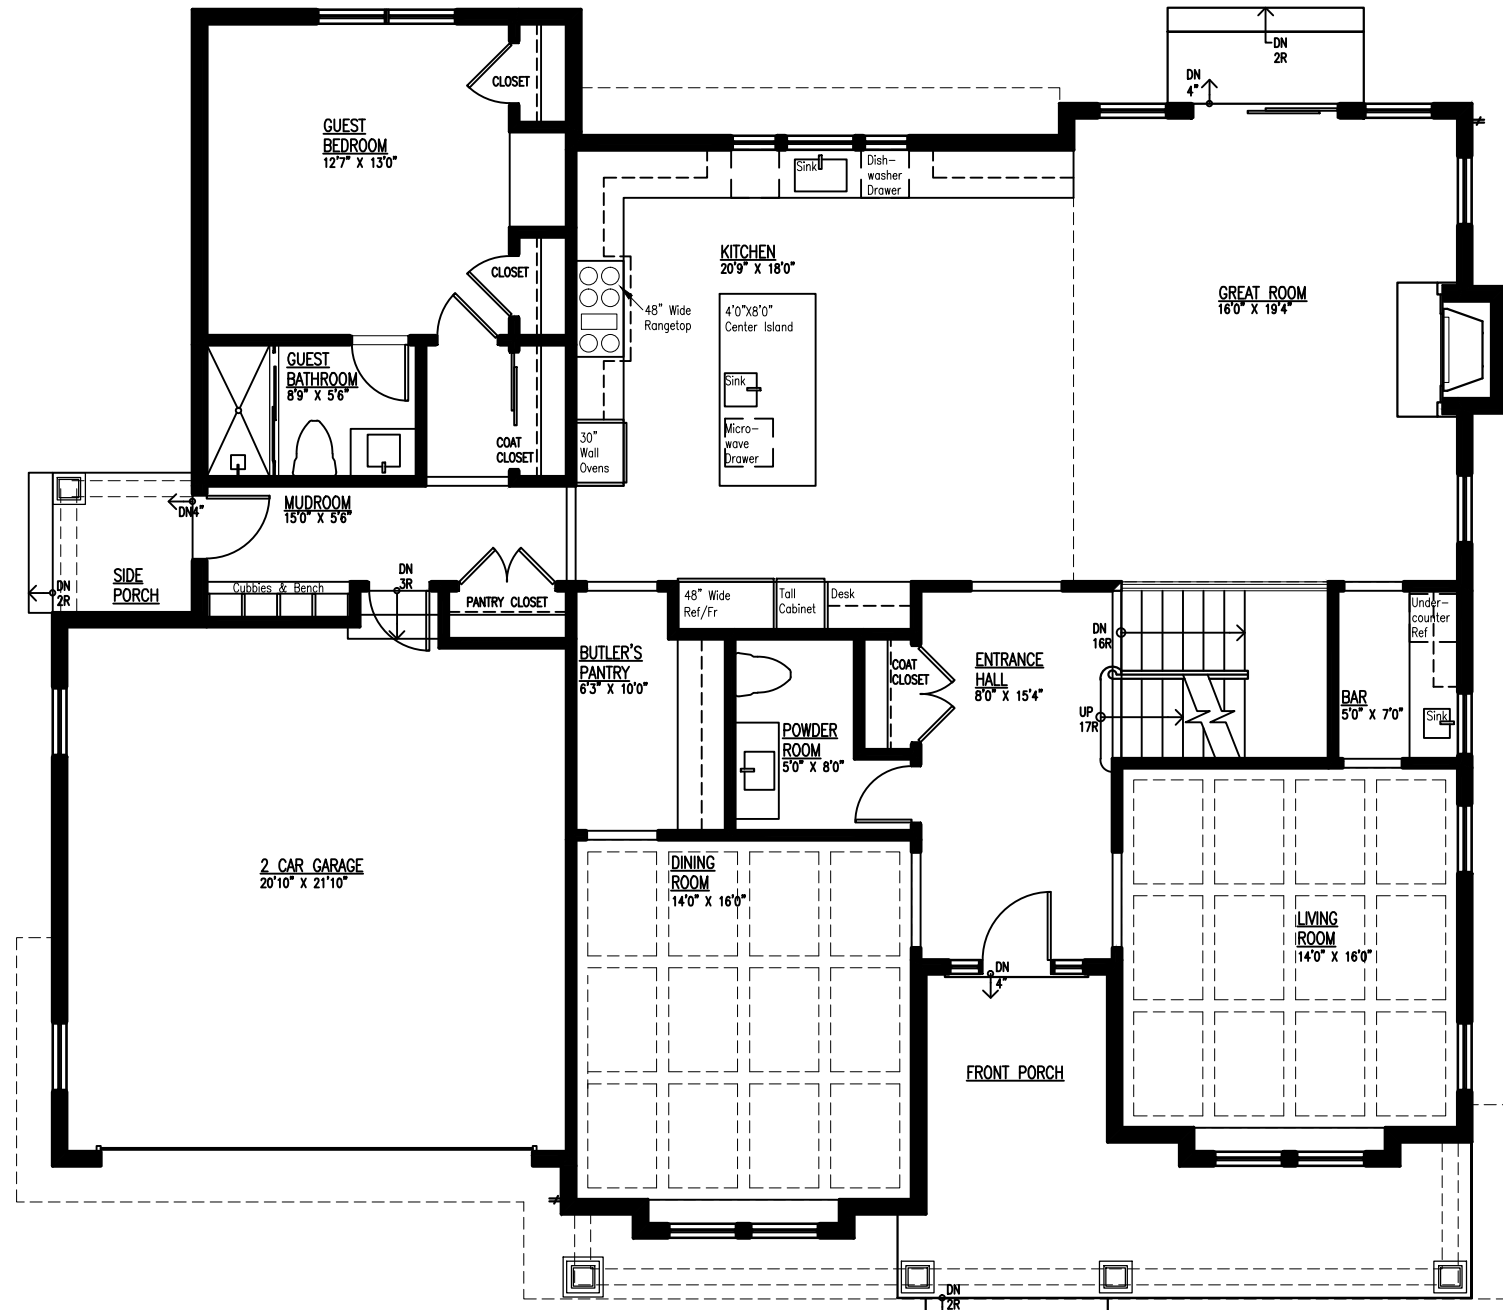


FIRST FLOOR PLAN
 SCALE : 1/8" = 1'0"

NEW CONSTRUCTION FOR:
14 SHELLEY ROAD LLC
14 SHELLEY ROAD, SHORT HILLS, NJ 07078

DATE: 10-25-17
 JOB NO: 2017-22

DRAWING :
 FIRST FLOOR PLAN

DWG. NO.
4

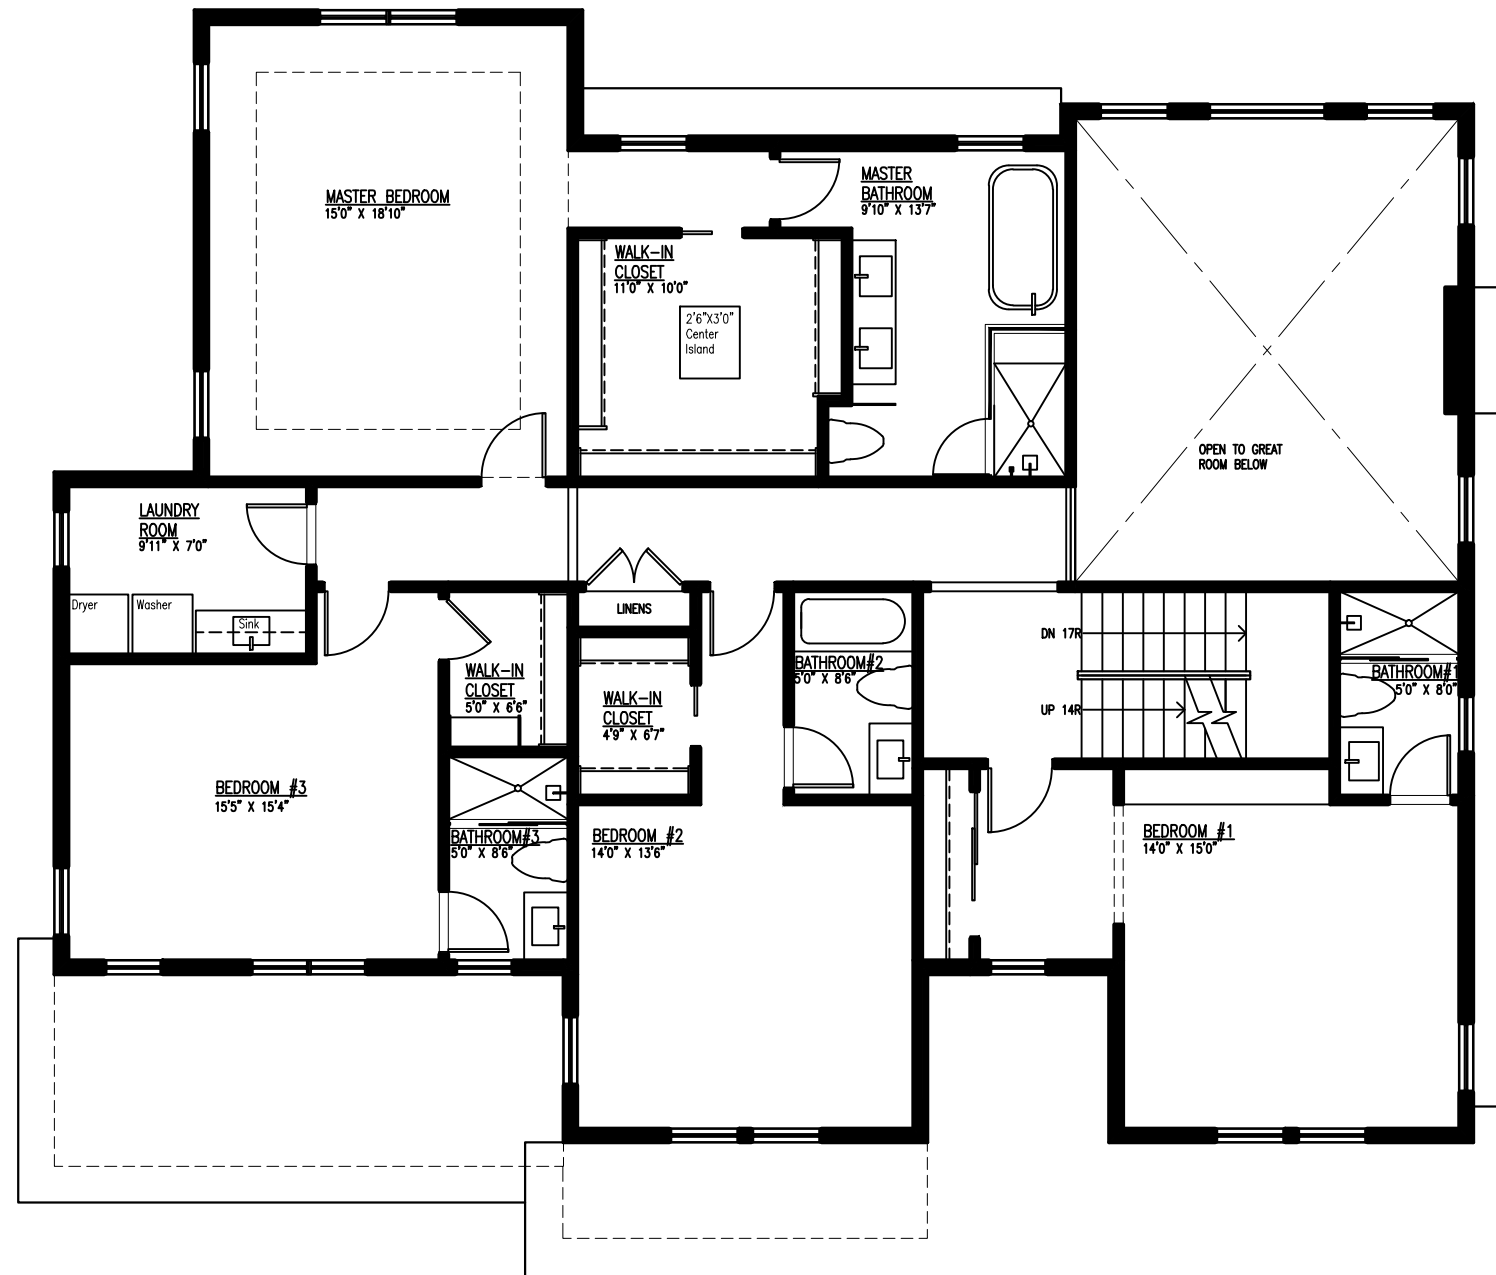


SECOND FLOOR PLAN
 SCALE : 1/8" = 1'0"

NEW CONSTRUCTION FOR:
14 SHELLEY ROAD LLC
14 SHELLEY ROAD, SHORT HILLS, NJ 07078

DATE: 10-25-17
 JOB NO: 2017-22

DRAWING :
 SECOND FLOOR PLAN

DWG. NO.
5

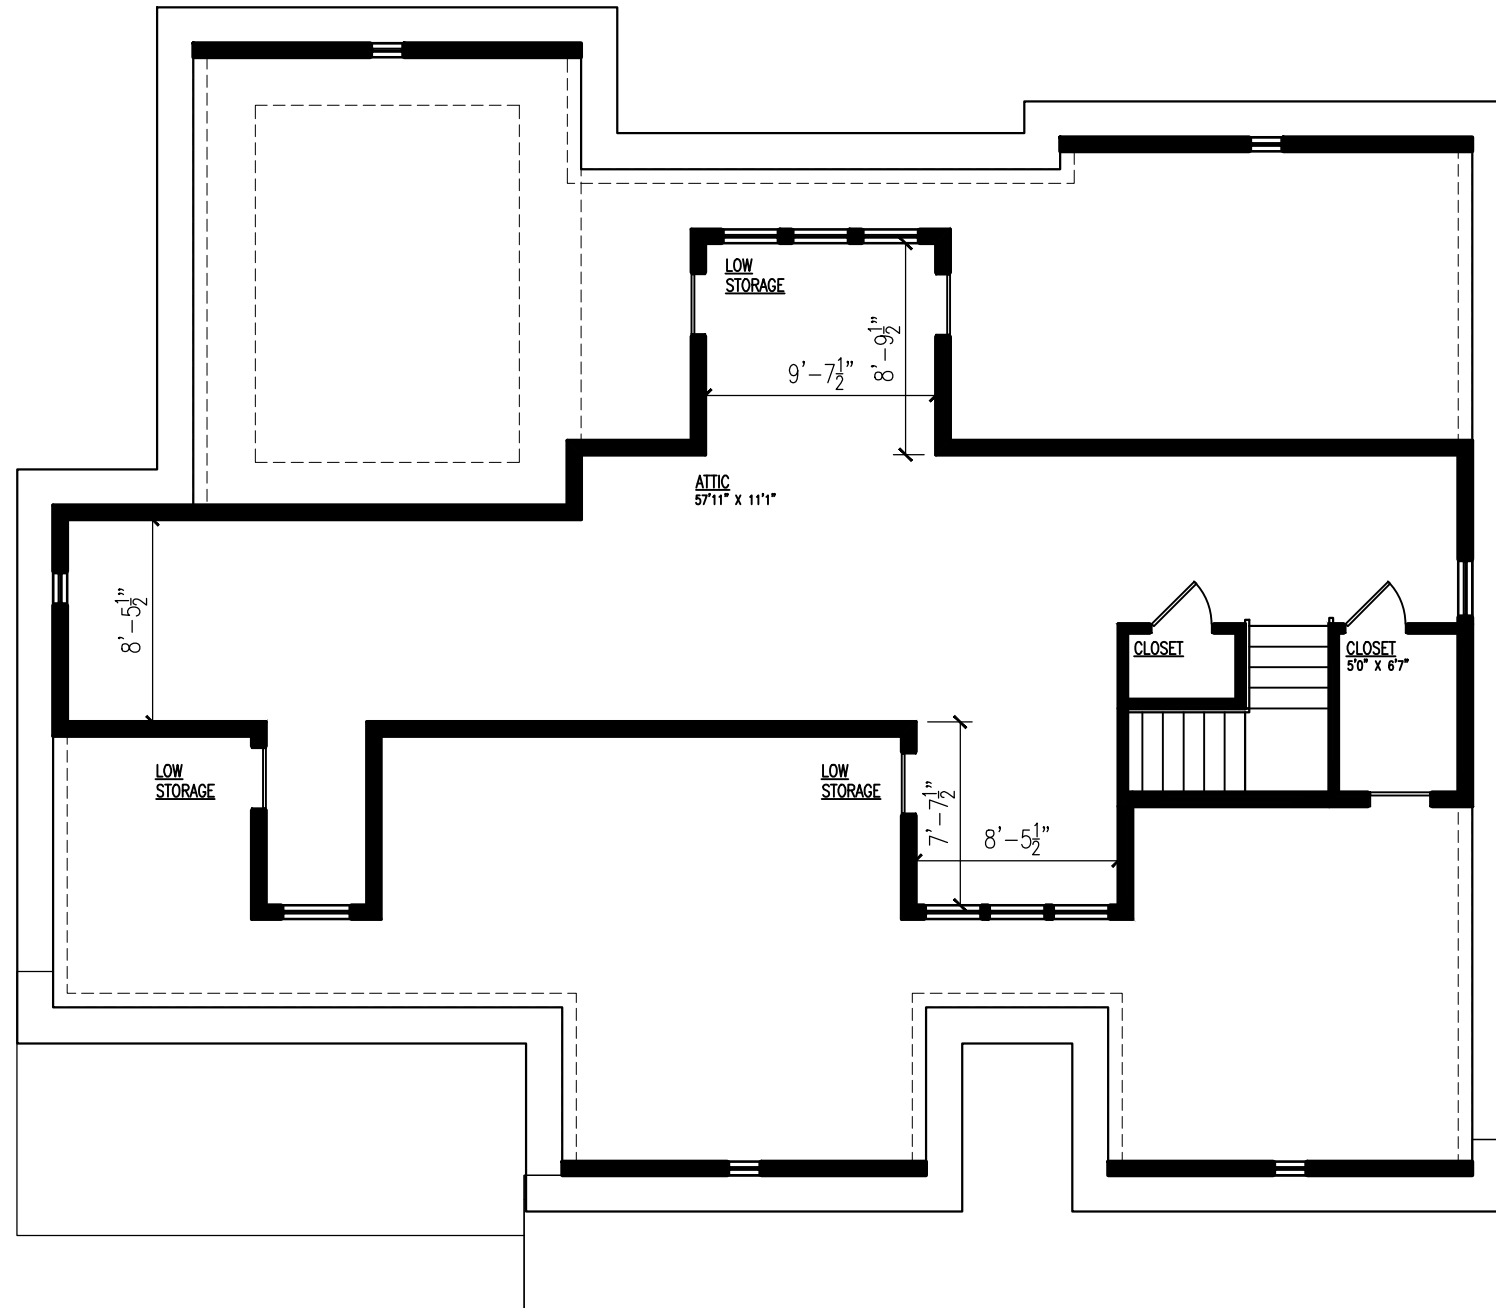

ATTIC FLOOR PLAN
 SCALE : 1/8" = 1'0"

NEW CONSTRUCTION FOR:
14 SHELLEY ROAD LLC
14 SHELLEY ROAD, SHORT HILLS, NJ 07078

DATE: 10-25-17
 JOB NO: 2017-22

DRAWING :
 ATTIC FLOOR PLAN

DWG. NO.
6